


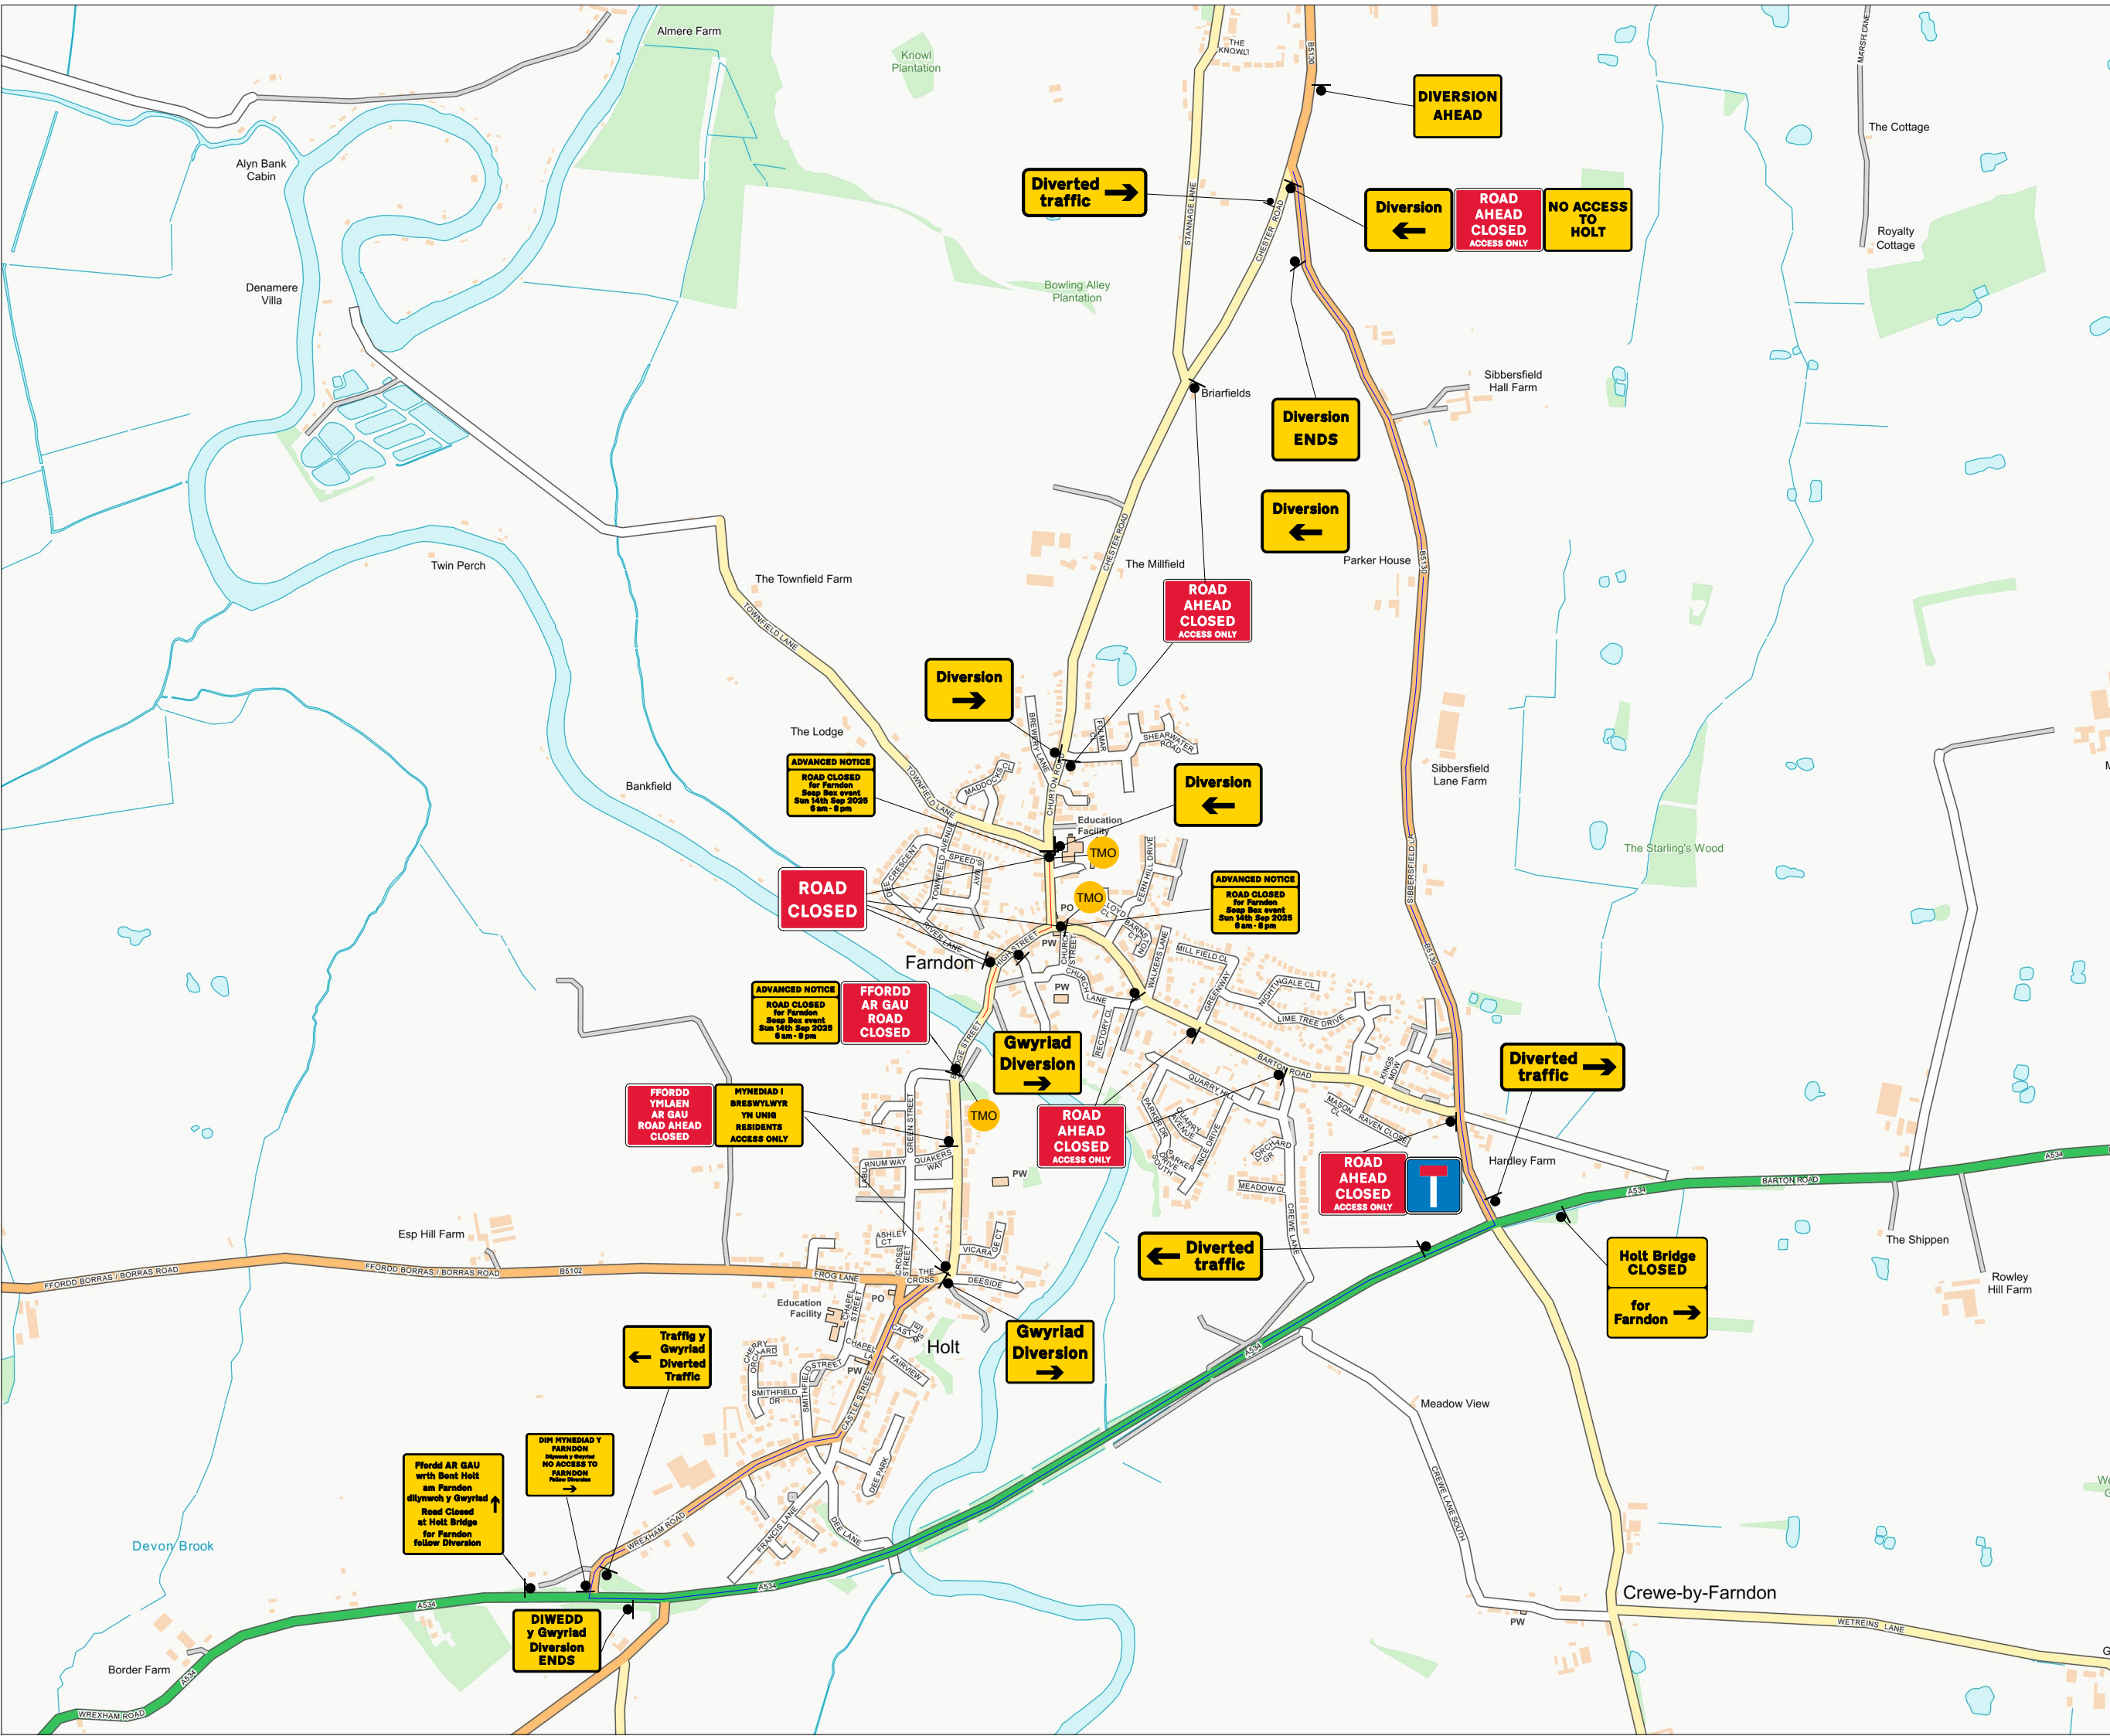

- TRAFFIC MANAGEMENT NOTES:**
- 1) All temporary traffic management shall be in accordance with Chapter 8 of the Traffic Signs Manual.
 - 2) All temporary traffic management shall be in accordance with the Traffic Signs Regulations and General Directions 2016.
 - 3) All temporary traffic management shall conform to the Safety at Street Works and Road Works, A Code of Practice.
 - 4) All signing should be located 450mm minimum from any carriageway.
 - 5) All temporary traffic management sign locations are indicative and are subject to on site approval from the Engineer.

QR Code:	
Checked by:	
Customer: Hospice of the Good Shepherd	
Job reference: Soap Box Derby	
Location: High Street / Churton Road, Farndon	
Date: amended 14/06/26	
Description: Road Closure for event	
Scale: NTS	OS HA:
Core Highways www.corehighways.com	
Produced by:	
Drawing reference:	
This Drawing is subject to Copyright and remains the property of Core Highways. Contains Ordnance Survey data.	

